



Table with 3 columns: Böschungshöhe, Regelböschung, Tangentenlänge der Ausrundung. It defines parameters for slope and transition lengths based on height and width.

Straßenquerschnitt bei Station 0+950

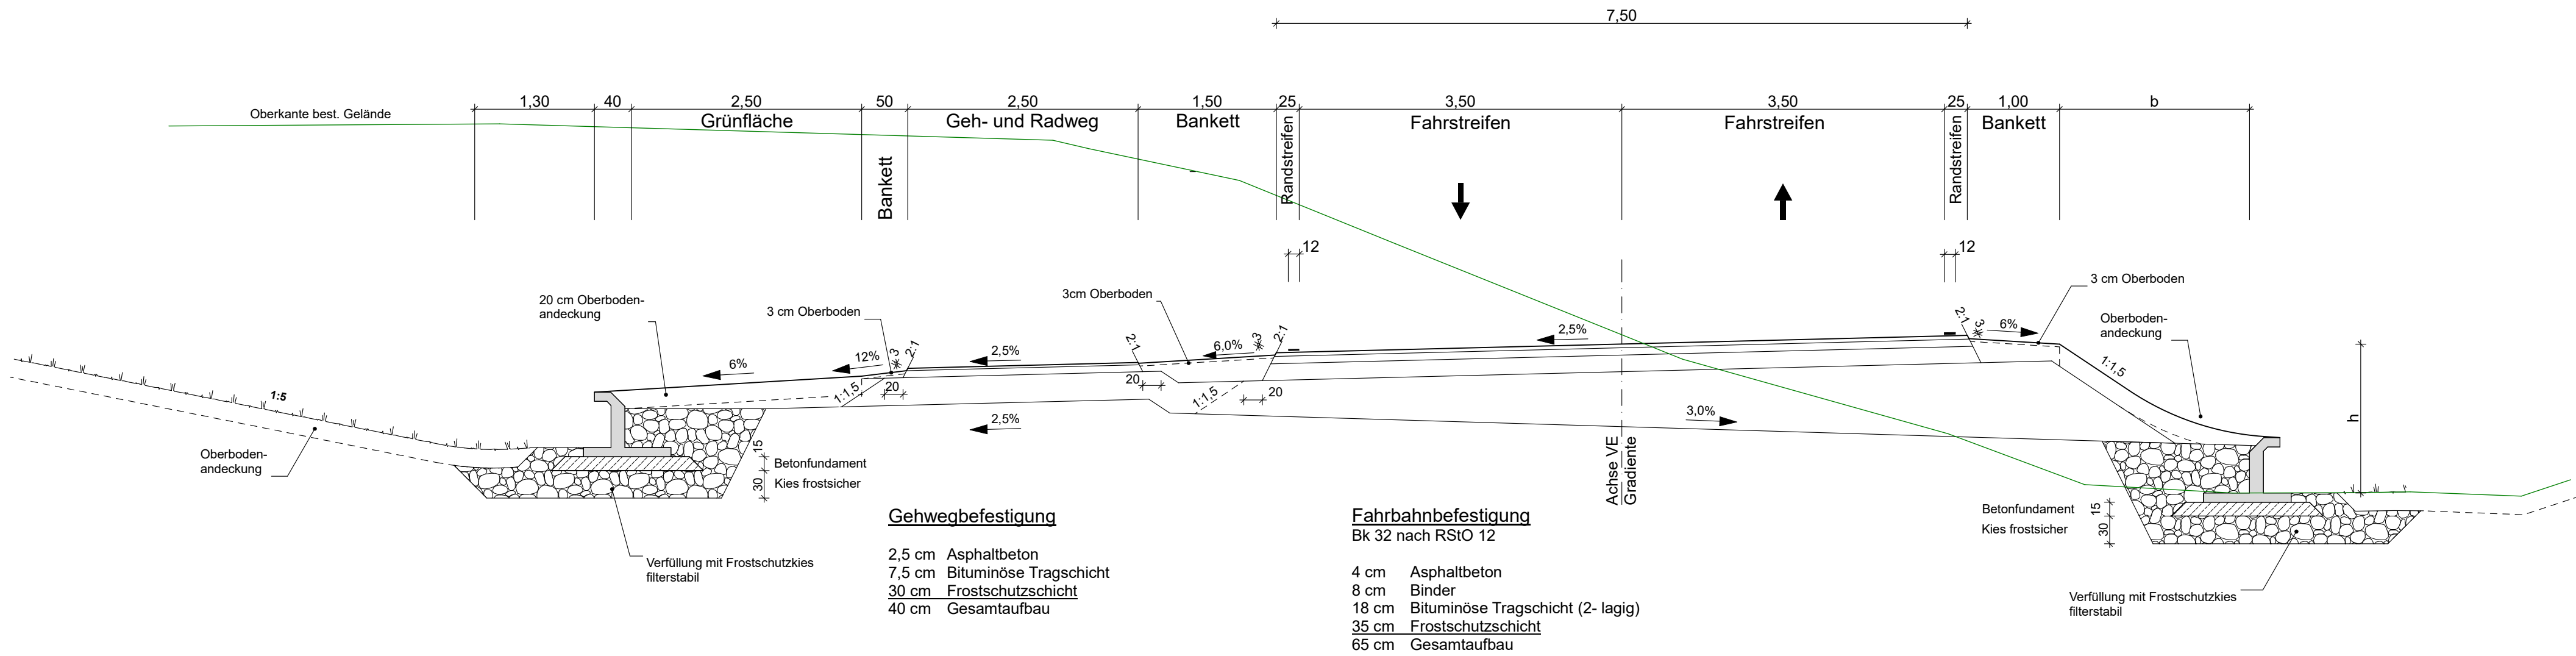

Straßenquerschnitt bei Station 1+000

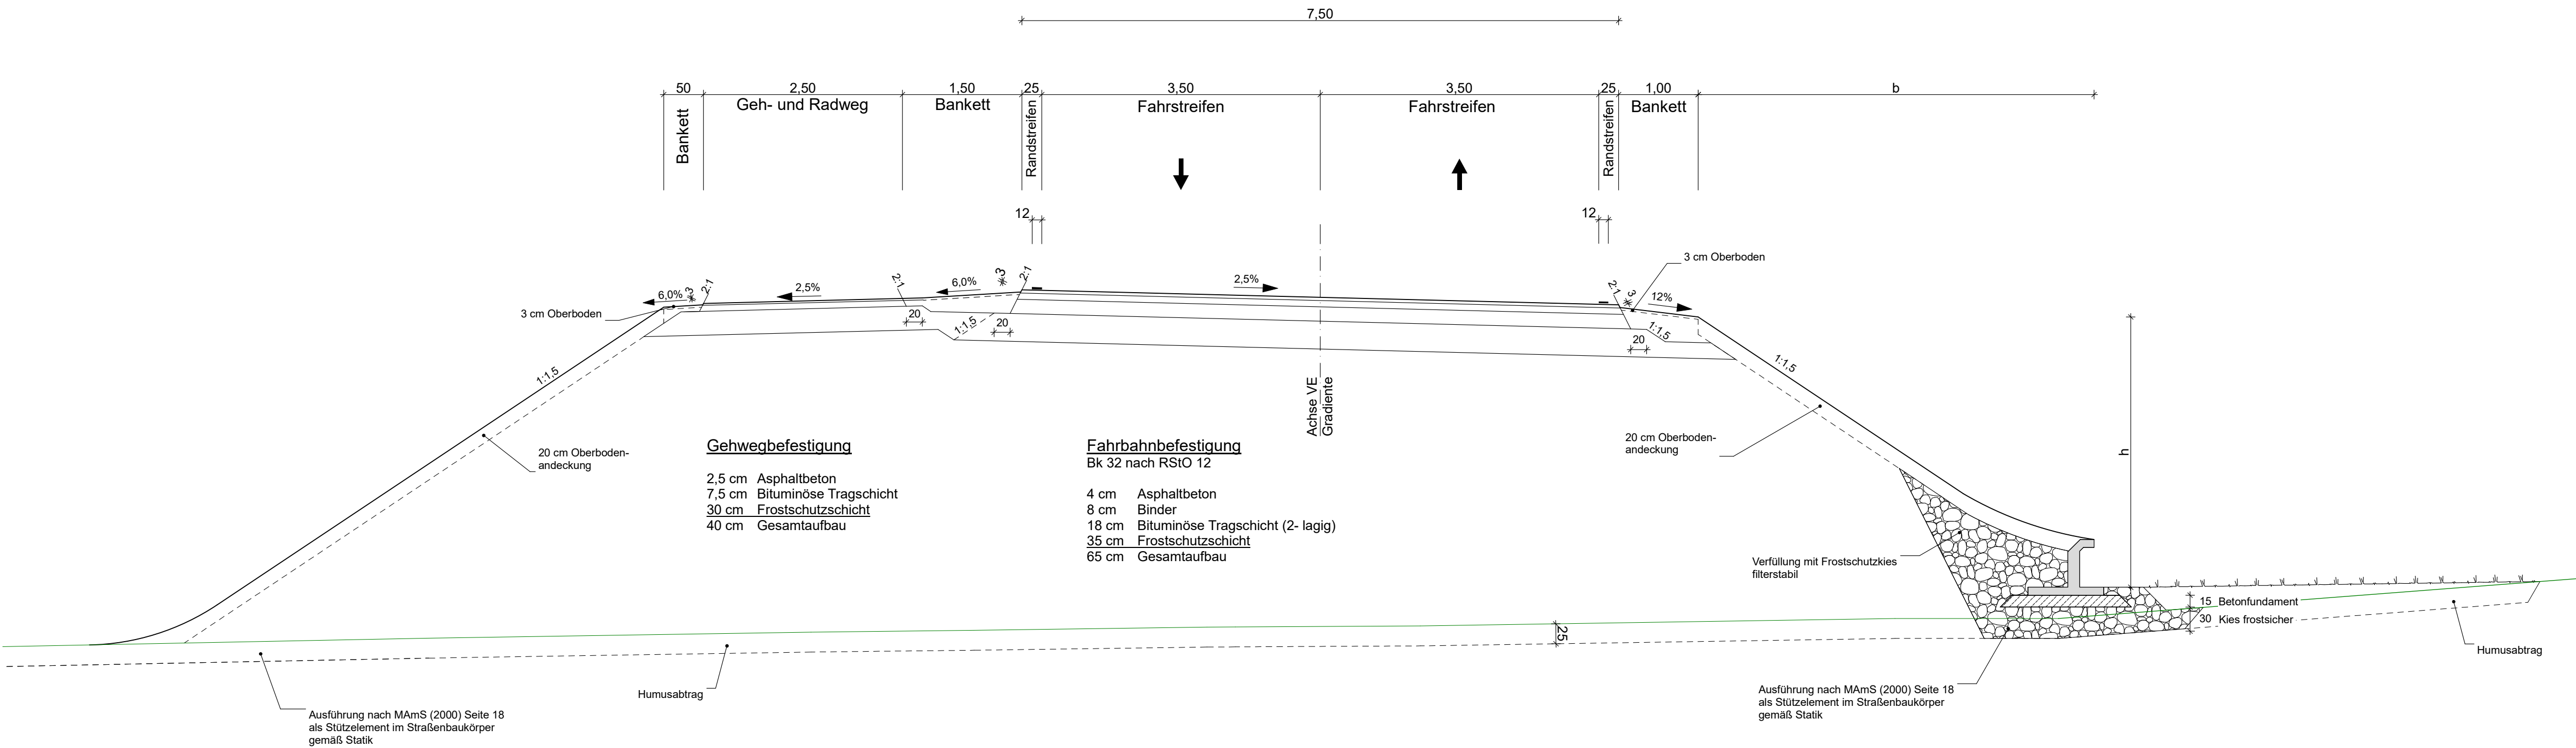

Scale bar with segments 1 through 7.

Logo of 'architekten & ingenieure planungsbüro peter weigelt' and a table with project details including dates, names, and contact information.

Information for 'Staatliches Bauamt Krumbach' including address, phone, email, and a table for document control.

Table with 4 columns: Nr., Art der Änderung, Datum, Zeichen.

FESTSTELLUNGSENTWURF

Project information block including 'Straßenbauverwaltung Freistaat Bayern', project name 'Verlegung in Kleinkötz', scale '1:50', and a signature block with date '15.09.2021'.